



**WOODLAND**

WP 1 MIX COMPOSITION 200m2 50 plants

50 Salix viminalis 0/1 40-60 BR

Woodland planted at 2m spacing on a square grid orientated to NORTH as shown. Species fitted with individual, rather than group, pest protection.


**WETLAND**

Groups of plug plants planted in swales and basins in areas indicated.

Refer to separate specification notes.

Seed mixtures from British Seed Houses Lincoln britishseedhouses.com

REVISION B NOTE: Aquatics to be planted to suit the finished water levels, to landscape architects direction on site.

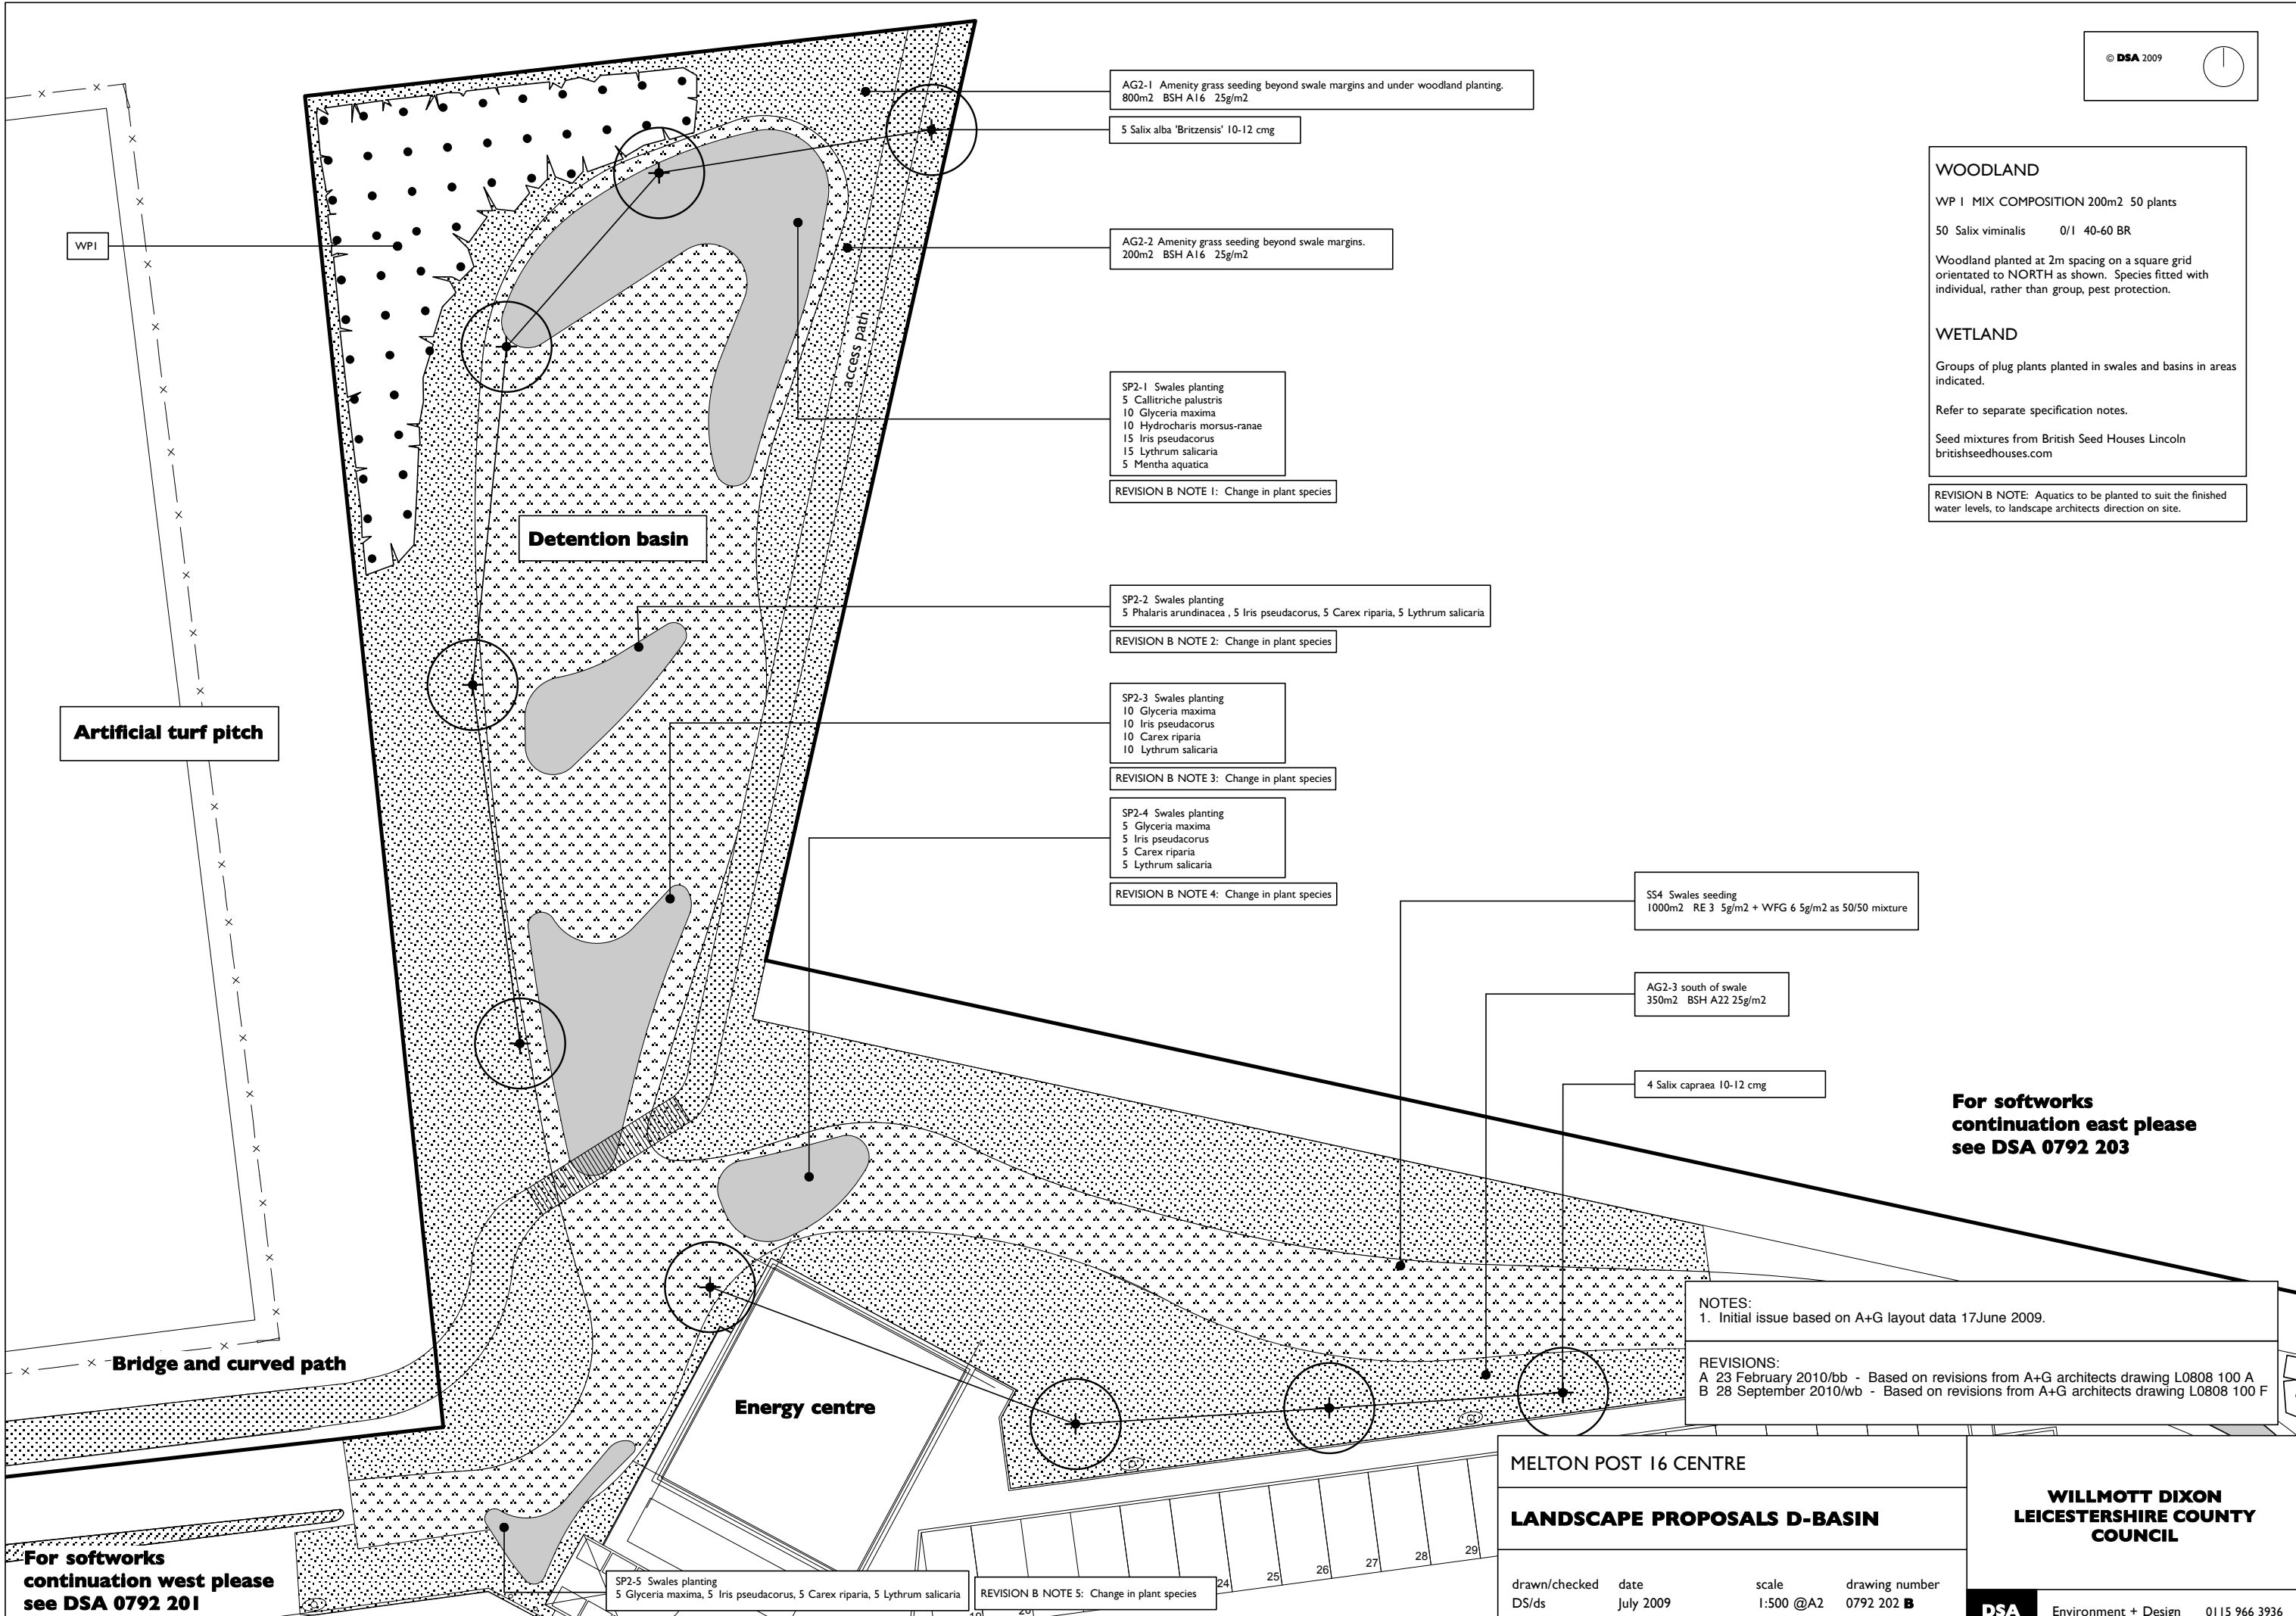

AG2-1 Amenity grass seeding beyond swale margins and under woodland planting. 800m2 BSH A16 25g/m2

5 Salix alba 'Britzensis' 10-12 cmg

AG2-2 Amenity grass seeding beyond swale margins. 200m2 BSH A16 25g/m2

SP2-1 Swales planting  
5 Callitriche palustris  
10 Glyceria maxima  
10 Hydrocharis morsus-ranae  
15 Iris pseudacorus  
15 Lythrum salicaria  
5 Mentha aquatica

REVISION B NOTE 1: Change in plant species

SP2-2 Swales planting  
5 Phalaris arundinacea, 5 Iris pseudacorus, 5 Carex riparia, 5 Lythrum salicaria

REVISION B NOTE 2: Change in plant species

SP2-3 Swales planting  
10 Glyceria maxima  
10 Iris pseudacorus  
10 Carex riparia  
10 Lythrum salicaria

REVISION B NOTE 3: Change in plant species

SP2-4 Swales planting  
5 Glyceria maxima  
5 Iris pseudacorus  
5 Carex riparia  
5 Lythrum salicaria

REVISION B NOTE 4: Change in plant species

SS4 Swales seeding  
1000m2 RE 3 5g/m2 + WFG 6 5g/m2 as 50/50 mixture

AG2-3 south of swale  
350m2 BSH A22 25g/m2

4 Salix capraea 10-12 cmg

**For softworks continuation east please see DSA 0792 203**

NOTES:  
1. Initial issue based on A+G layout data 17June 2009.

REVISIONS:  
A 23 February 2010/bb - Based on revisions from A+G architects drawing L0808 100 A  
B 28 September 2010/wb - Based on revisions from A+G architects drawing L0808 100 F

**Artificial turf pitch**

**Detention basin**

**Energy centre**

**Bridge and curved path**

**For softworks continuation west please see DSA 0792 201**

SP2-5 Swales planting  
5 Glyceria maxima, 5 Iris pseudacorus, 5 Carex riparia, 5 Lythrum salicaria

REVISION B NOTE 5: Change in plant species

MELTON POST 16 CENTRE

**LANDSCAPE PROPOSALS D-BASIN**

**WILLMOTT DIXON  
LEICESTERSHIRE COUNTY  
COUNCIL**

drawn/checked date scale drawing number  
DS/ds July 2009 1:500 @A2 0792 202 B